



PLAN DE SITUATIE

Scara 1:500

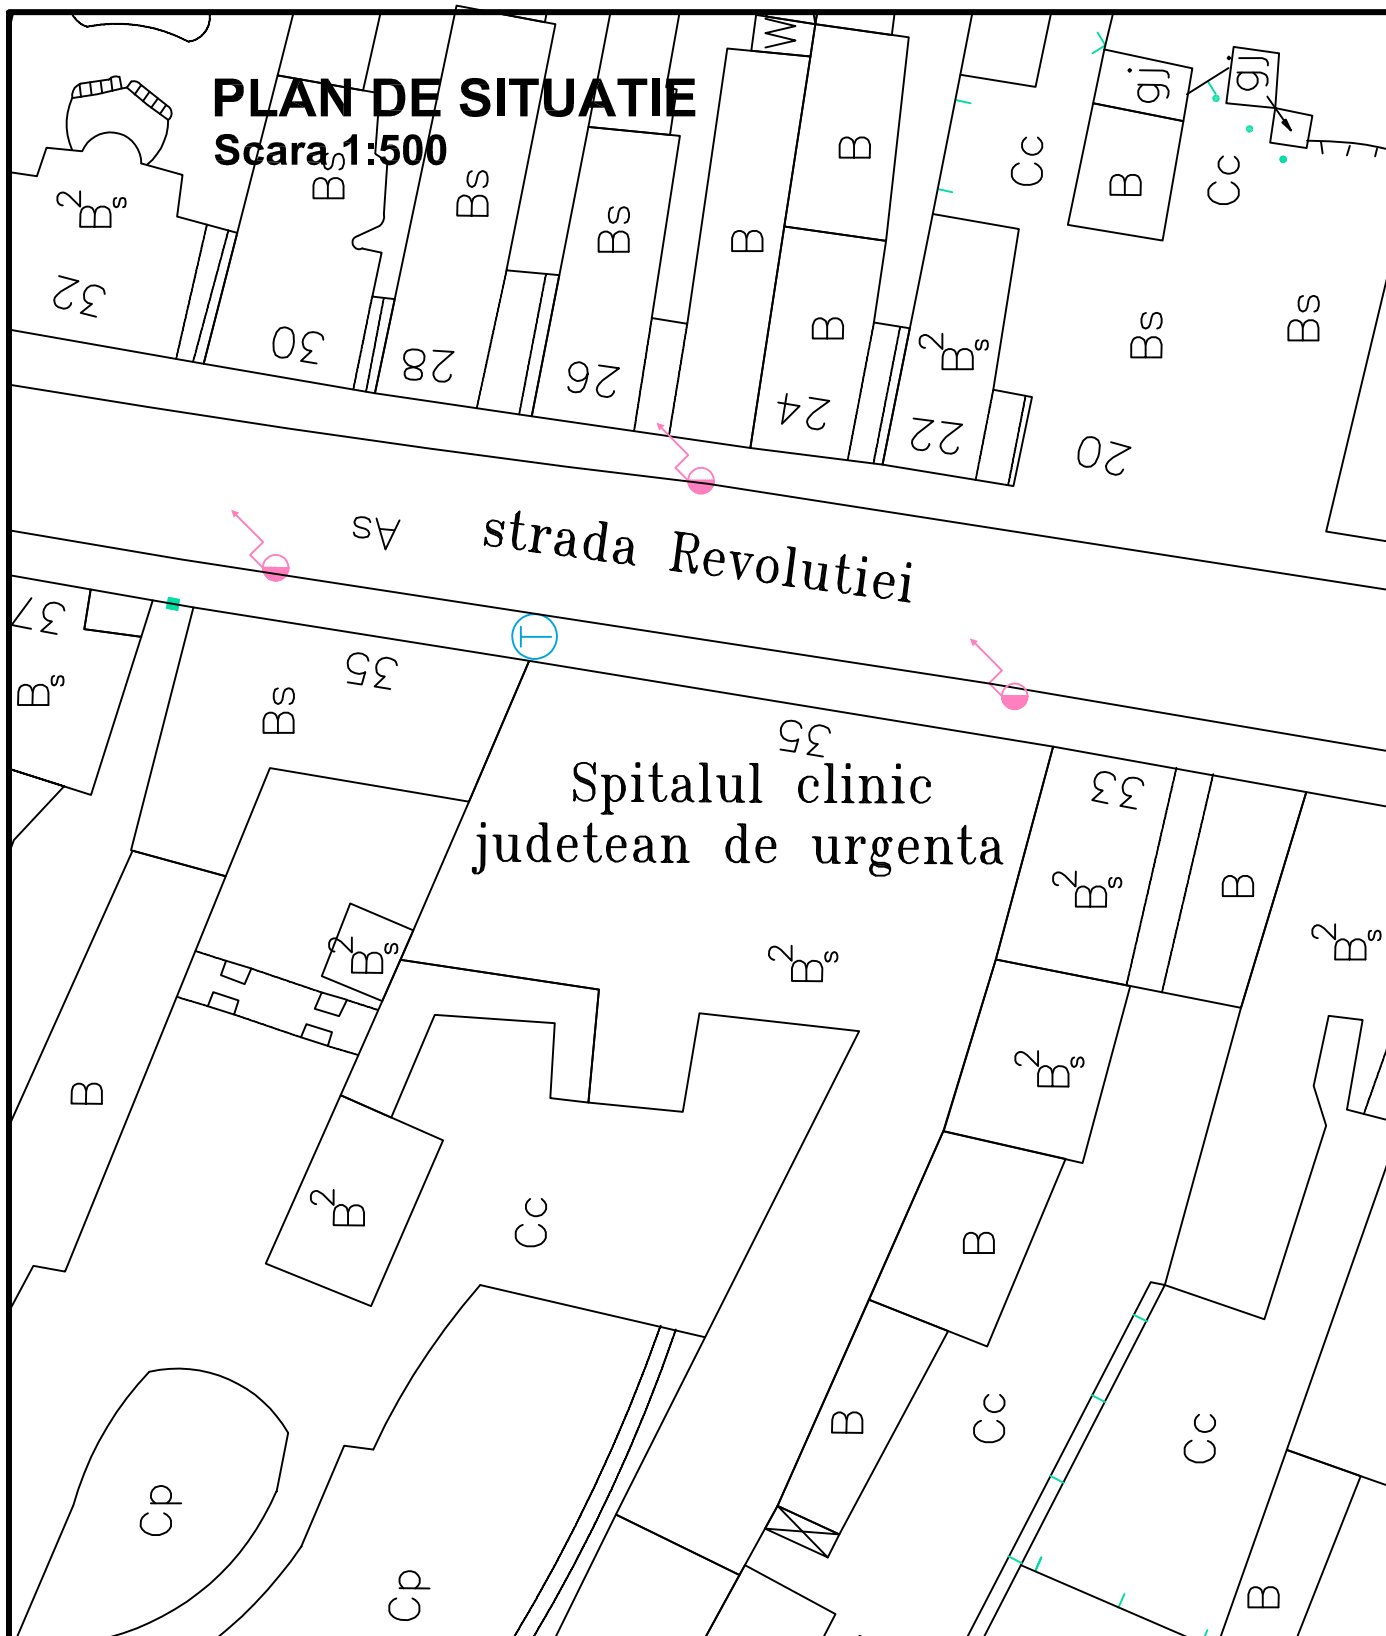

LEGENDA

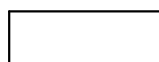

Amplasament studiat

S.C. PROIECT S.R.L. Targu Mures, strada Tineretului nr.2			Beneficiar: SPITALUL CLINIC JUDETEAN DE URGENTA TARGU MURES Targu Mures, strada Gheorghe Marinescu nr.50		Pr.Nr. 936
Director	cons.jr. Simo Istvan		Scara: 1:500	AMPLASARE PLACA COMEMORATIVA PE FATADA CLADIRII - C1 Targu Mures, strada Revolutiei nr.35	Faza: D.T.A.C.
Sef proiect	arh.Keresztes Geza				
Proiectat	arh.Keresztes Geza				
Desenat	des.Pataki Zsolt		Data: 2022	PLAN DE SITUATIE PROPUNERE	Plansa: A. 02